



BACK

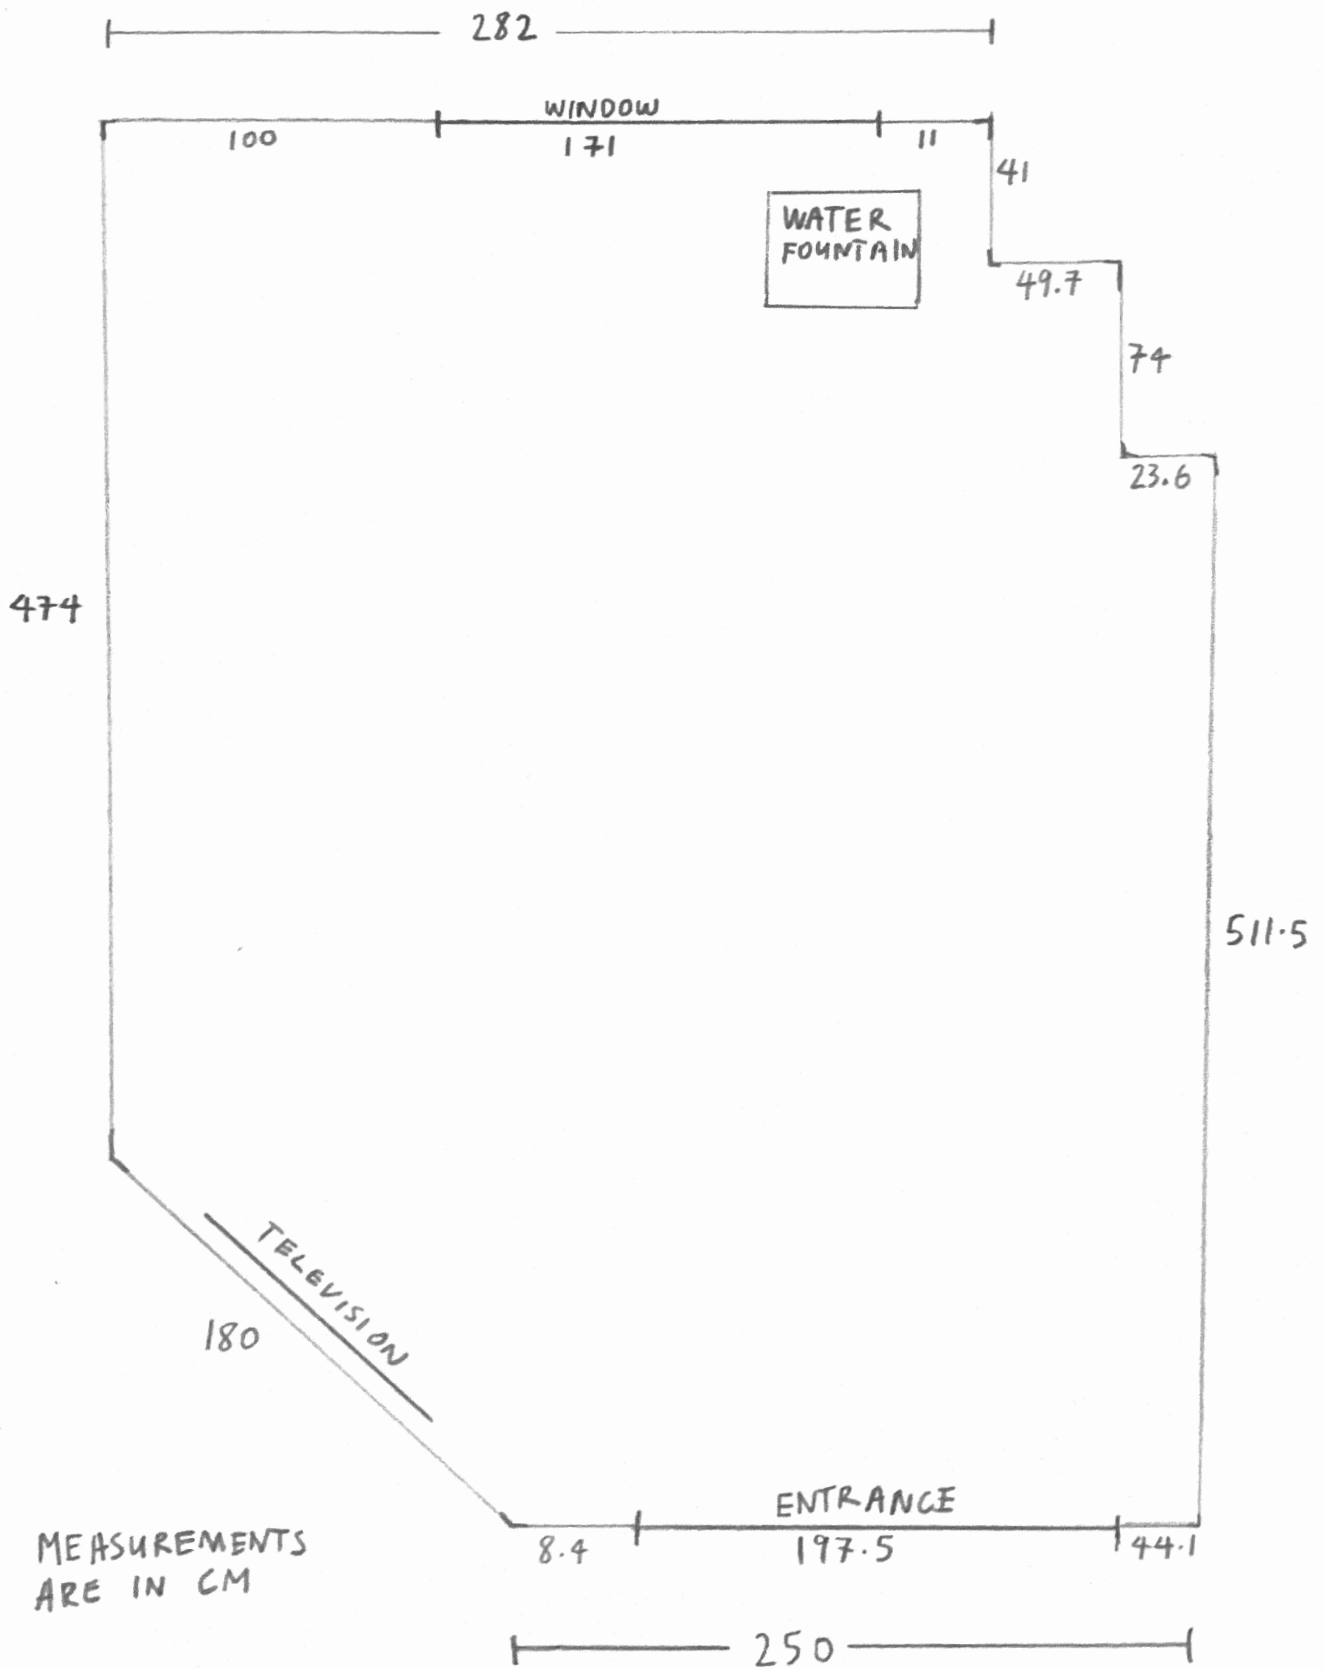


FRONT

THE WAITING
ROOM PROJECT

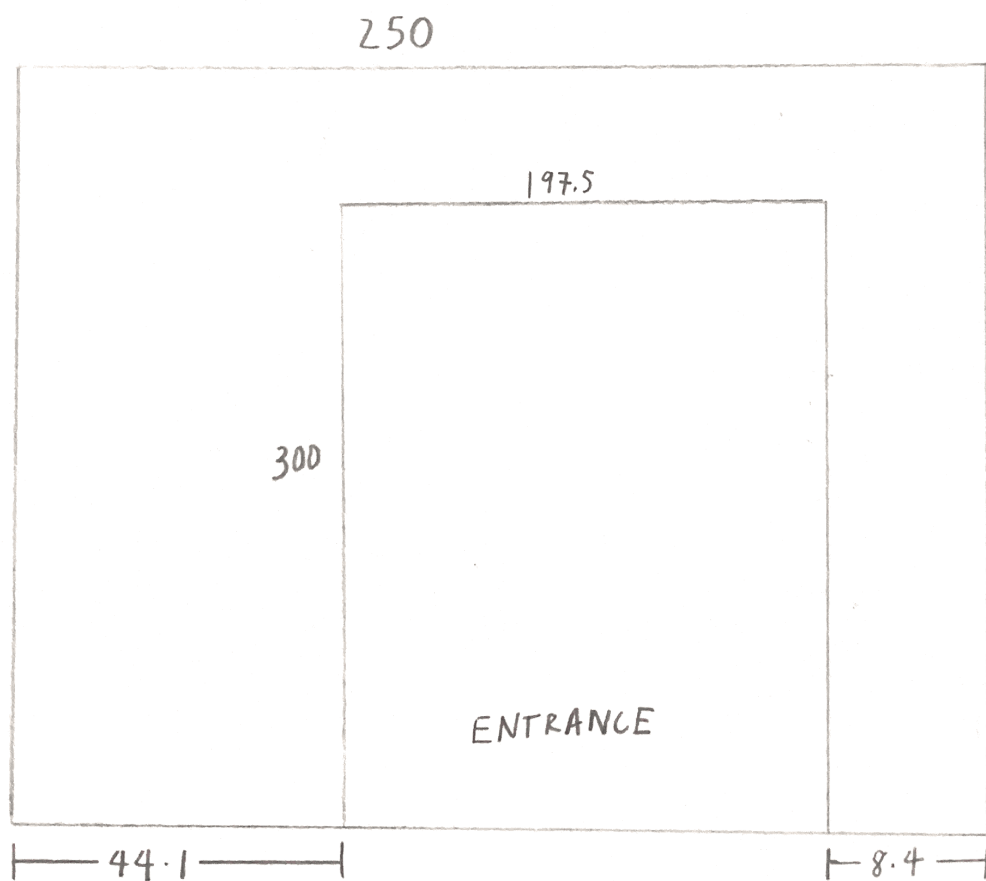

FRONT WALL

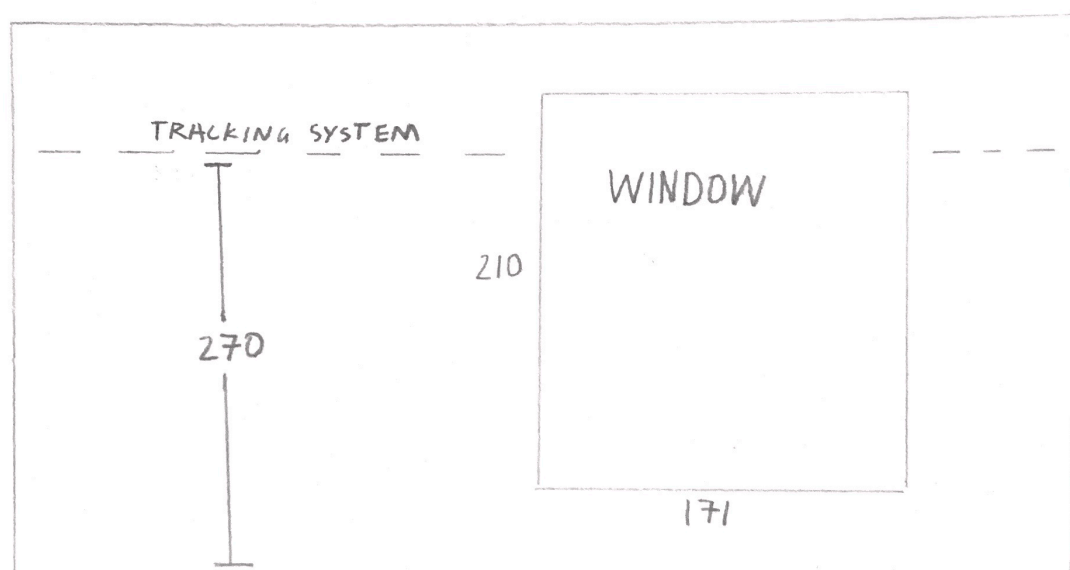

282

REAR WALL

THE WAITING
ROOM PROJECT

NOTES:

NOT TO SCALE

Measurements are in CM

The walls can not be marked, as the building is heritage listed.

There is a tracking system available on the rear wall, left wall and right wall, the height measured from the track to the ground is 270cm.

There is no tracking system on the front wall, wall with the television and back right corner.

Stick-on wall hooks can be used upon discussion and as long as it does not damage the walls.

The television is available for use via USB.

Corridor space can also be used upon discussion, there is also a tracking system along the walls.

Floor space in both the waiting room and corridor is available to use, as long as it does not present a trip hazard or impede on the functionality of the waiting room.

The water fountain is unmovable.

For further inquiries, email us @ thewaitingroomproj@gmail.com

Good luck! :~)

**THE WAITING
ROOM PROJECT**